


Clerk

N/T
CHARLES A. FOSTER


44 Acres
K. J. [unclear]

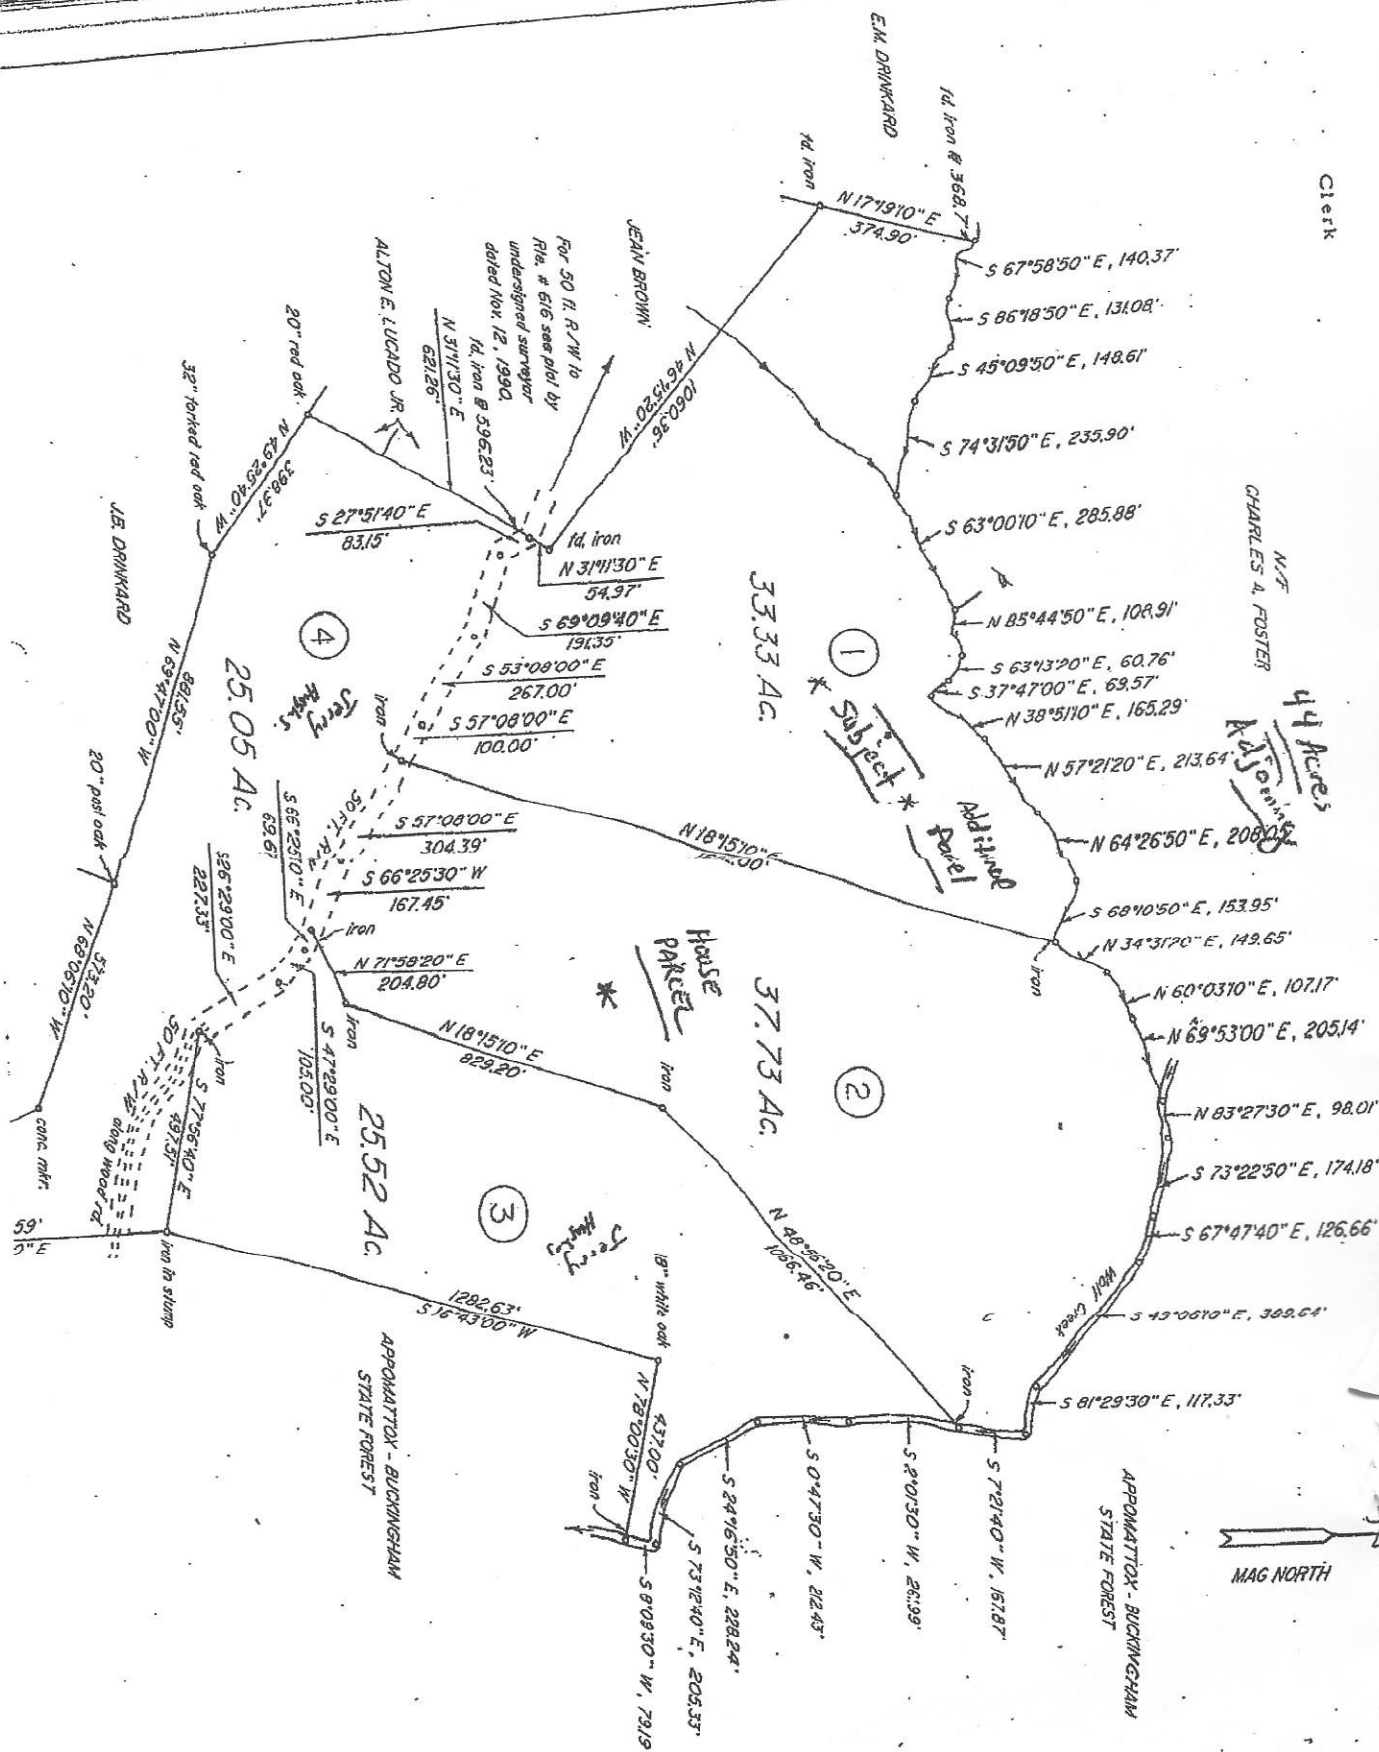

MAG NORTH

WILLIAM W. DICKERSON, JR.

LAND SURVEYOR
500 Court Street P.O. Box 112
Appomattox, Virginia 24522

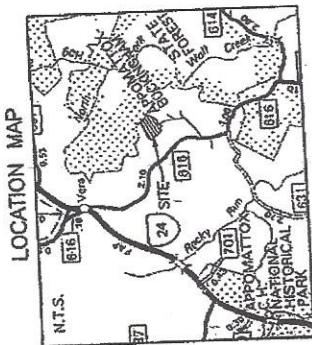

Upper Field
Parcel



SCALE: 1 IN. = 200 FT.
41.85 ACRES
PREPARED FOR: ROBERT S. IV & GLORIA A. WEAVER
FACE OF TITLE: ROBERT S. IV & GLORIA A. WEAVER
INSTRUMENT NO. 200700640
LOWER HILL DISTRICT - APPOMATTOX COUNTY
VIRGINIA

ALL EASEMENTS, ENCROACHMENTS, AND/OR
IMPROVEMENTS MAY NOT BE SHOWN
P. T.M. NO. 53-4-24

ANDREA L. ROBINSON
INST. NO. 200600303
PART OF T.M. NO. 53-A-24

ELANITA H. II & BETTY T. DRINKARD
D.L. 2023 P. 595
T.M. NO. 53-A-25