


Mag Nail Set
near a Railroad Spike Found
NW Corner
SE 1/4, NE 1/4
Sec 35-10-2 r Water Line

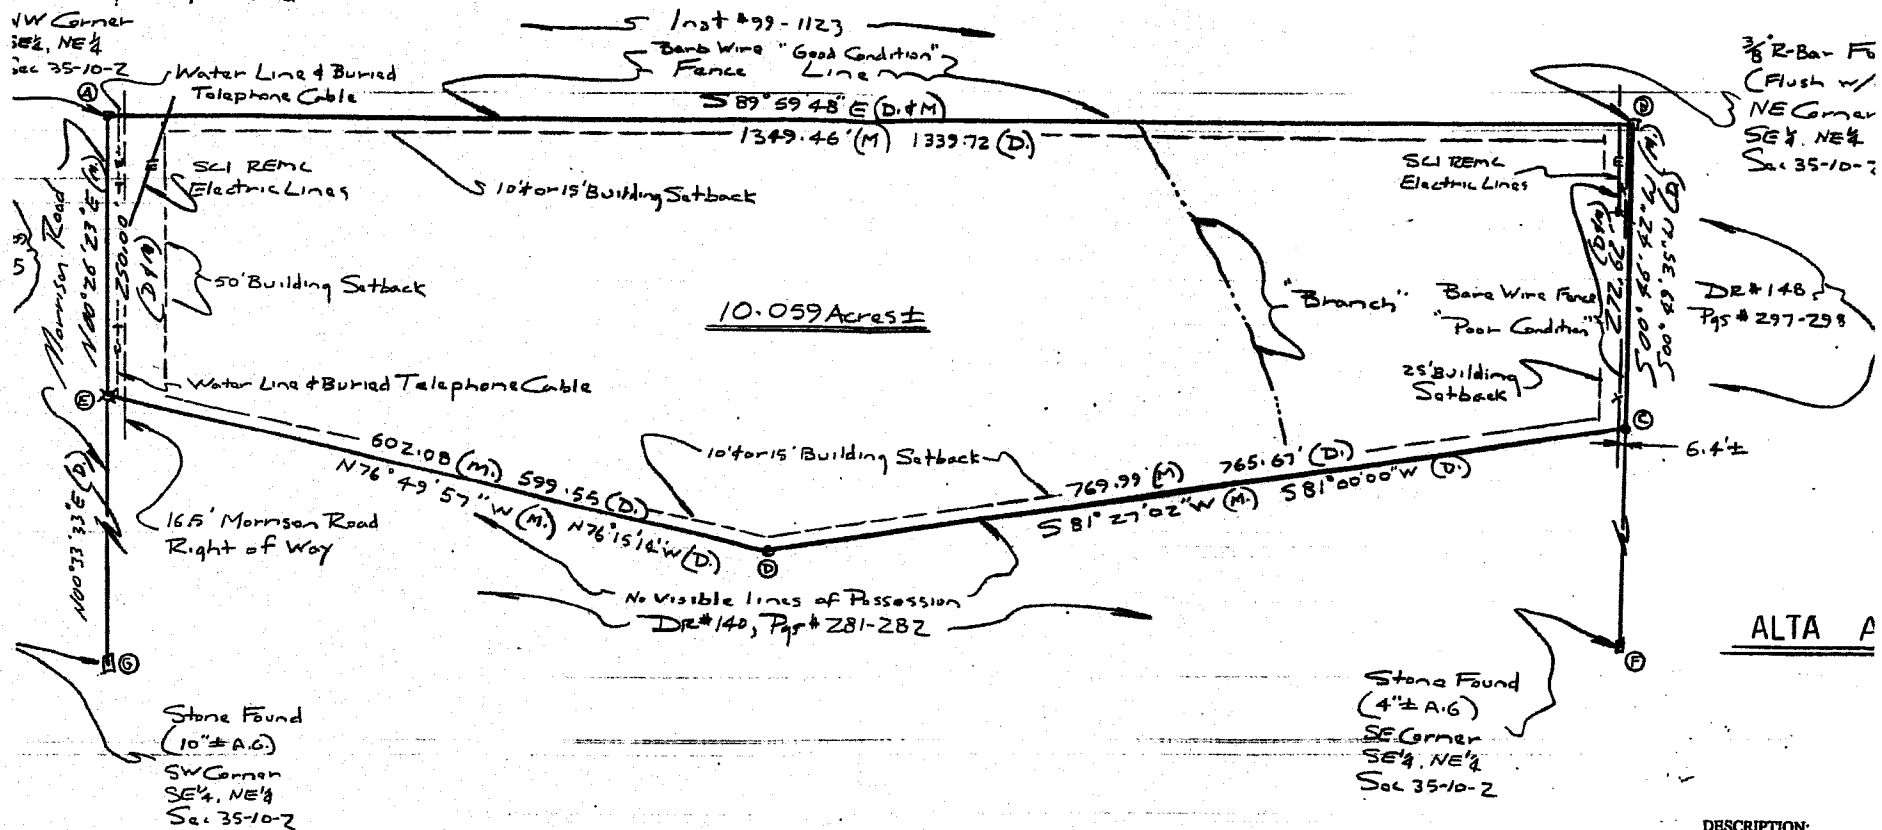

O = $\frac{3}{8}$ " R-Bar Found (3" $\pm$ A.G.)
 E = Mag Nail Set over a $\frac{3}{8}$ " R-Bar Found
 A.G. = Above Ground

D = Deed Bearing & Distance
M = Measured Bearing & Distance

Notes:

1. Dates of Field Work: June - 1999

DESCRIPTION:

Part of the Southeast Quarter, Jackson Township, Brown Morrison County Road in said Section 35; thence S8 said Southeast Quarter, N said Southeast Quarter, N said Southeast Quarter, North to Joan and June E the Recorder of Brown County of said Dever tract: \$81-27 found in Morrison County the Northwest corner of said West Line 250.00 feet to the Subject to Morrison County. Also, Subject to all other is