


40

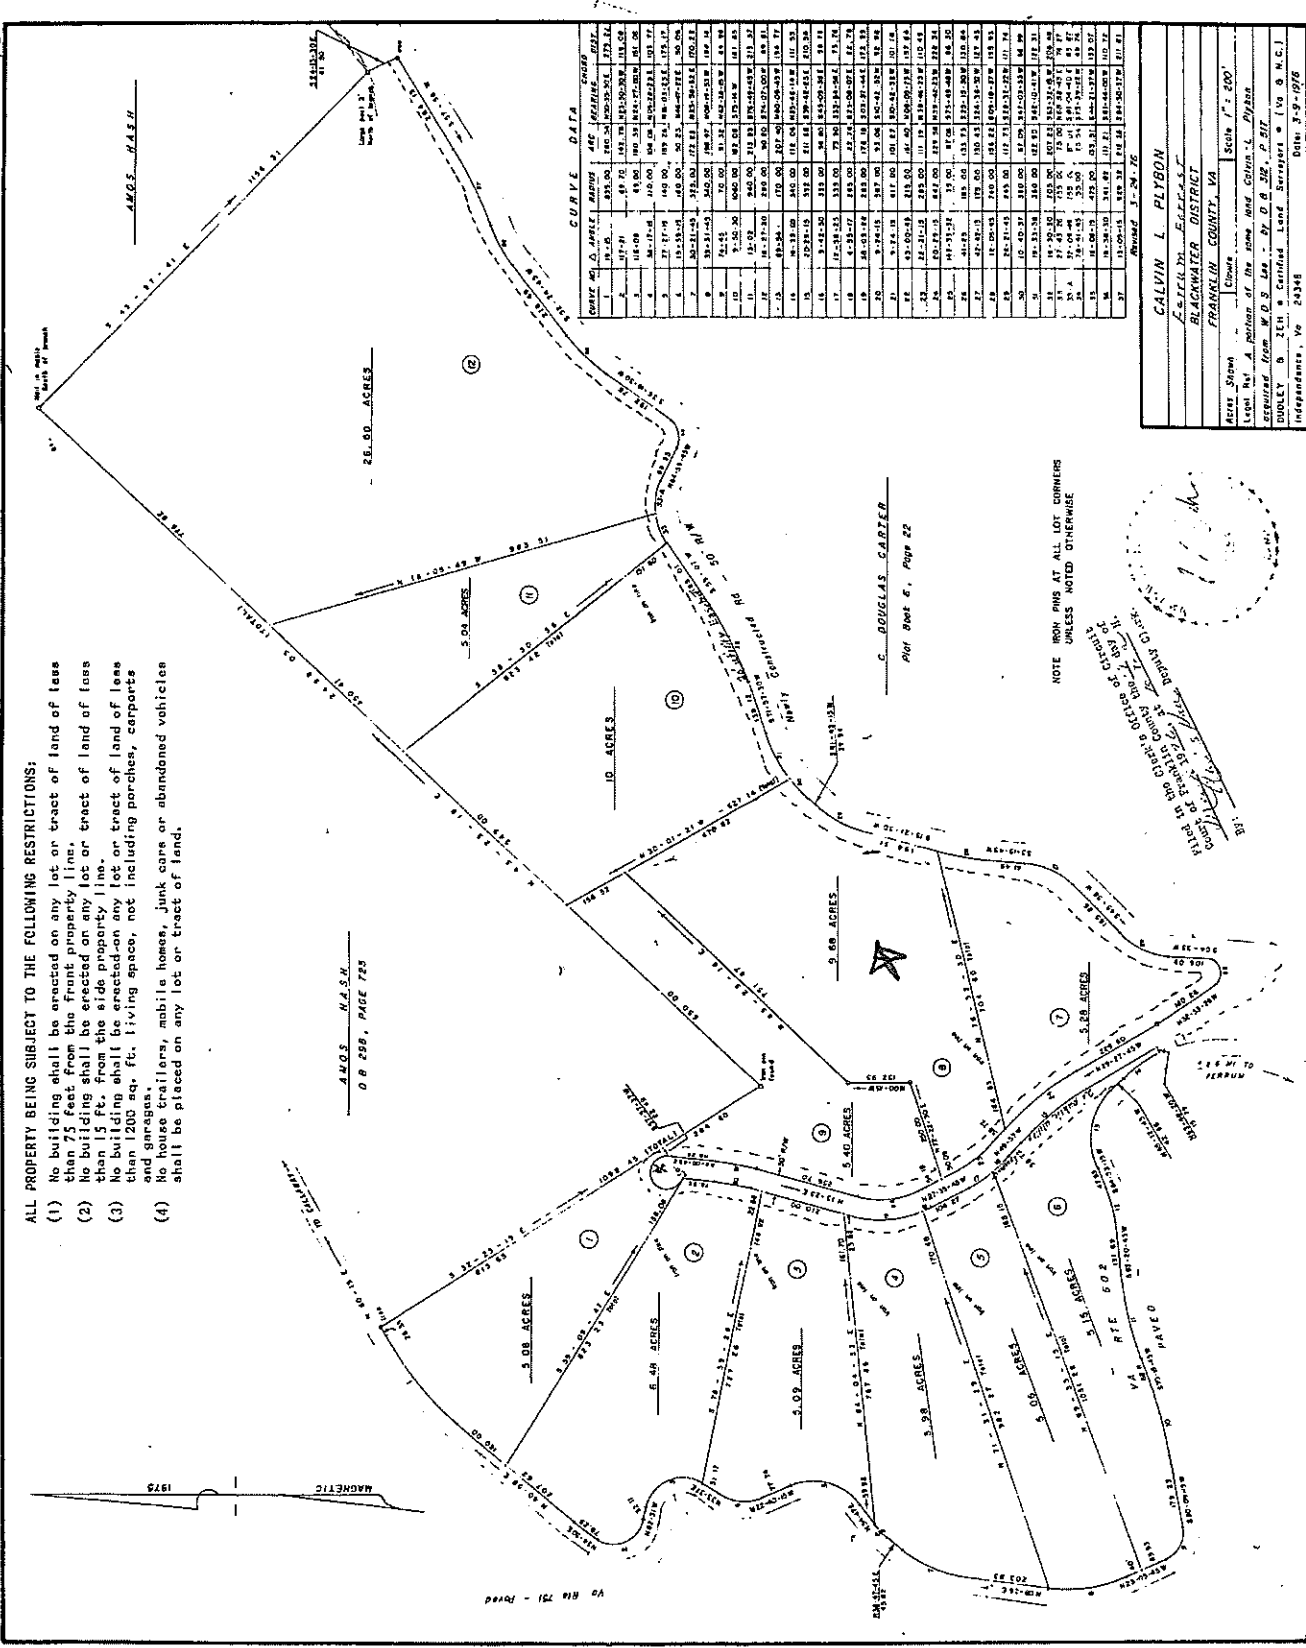

ALL PROPERTY BEING SUBJECT TO THE FOLLOWING RESTRICTIONS:

- (1) No building shall be erected on any lot or tract of land of less than 75 feet from the front property line.
- (2) No building shall be erected on any lot or tract of land of less than 15 feet from the side property line.
- (3) No building shall be erected on any lot or tract of land of less than 1200 sq. ft. living space, not including porches, carports and garages.
- (4) No house trailers, mobile homes, junk cars or abandoned vehicles shall be placed on any lot or tract of land.

AMOS N.A.S.H.
O.B. 250, PAGE 723

CALVIN L. PLYBON
FRANKLIN COUNTY, VA
Scale 1" = 200'
Legal Not. A portion of the same, with Calvin L. Plybon
Independence, Va. 24346
