


EXHIBIT "B"

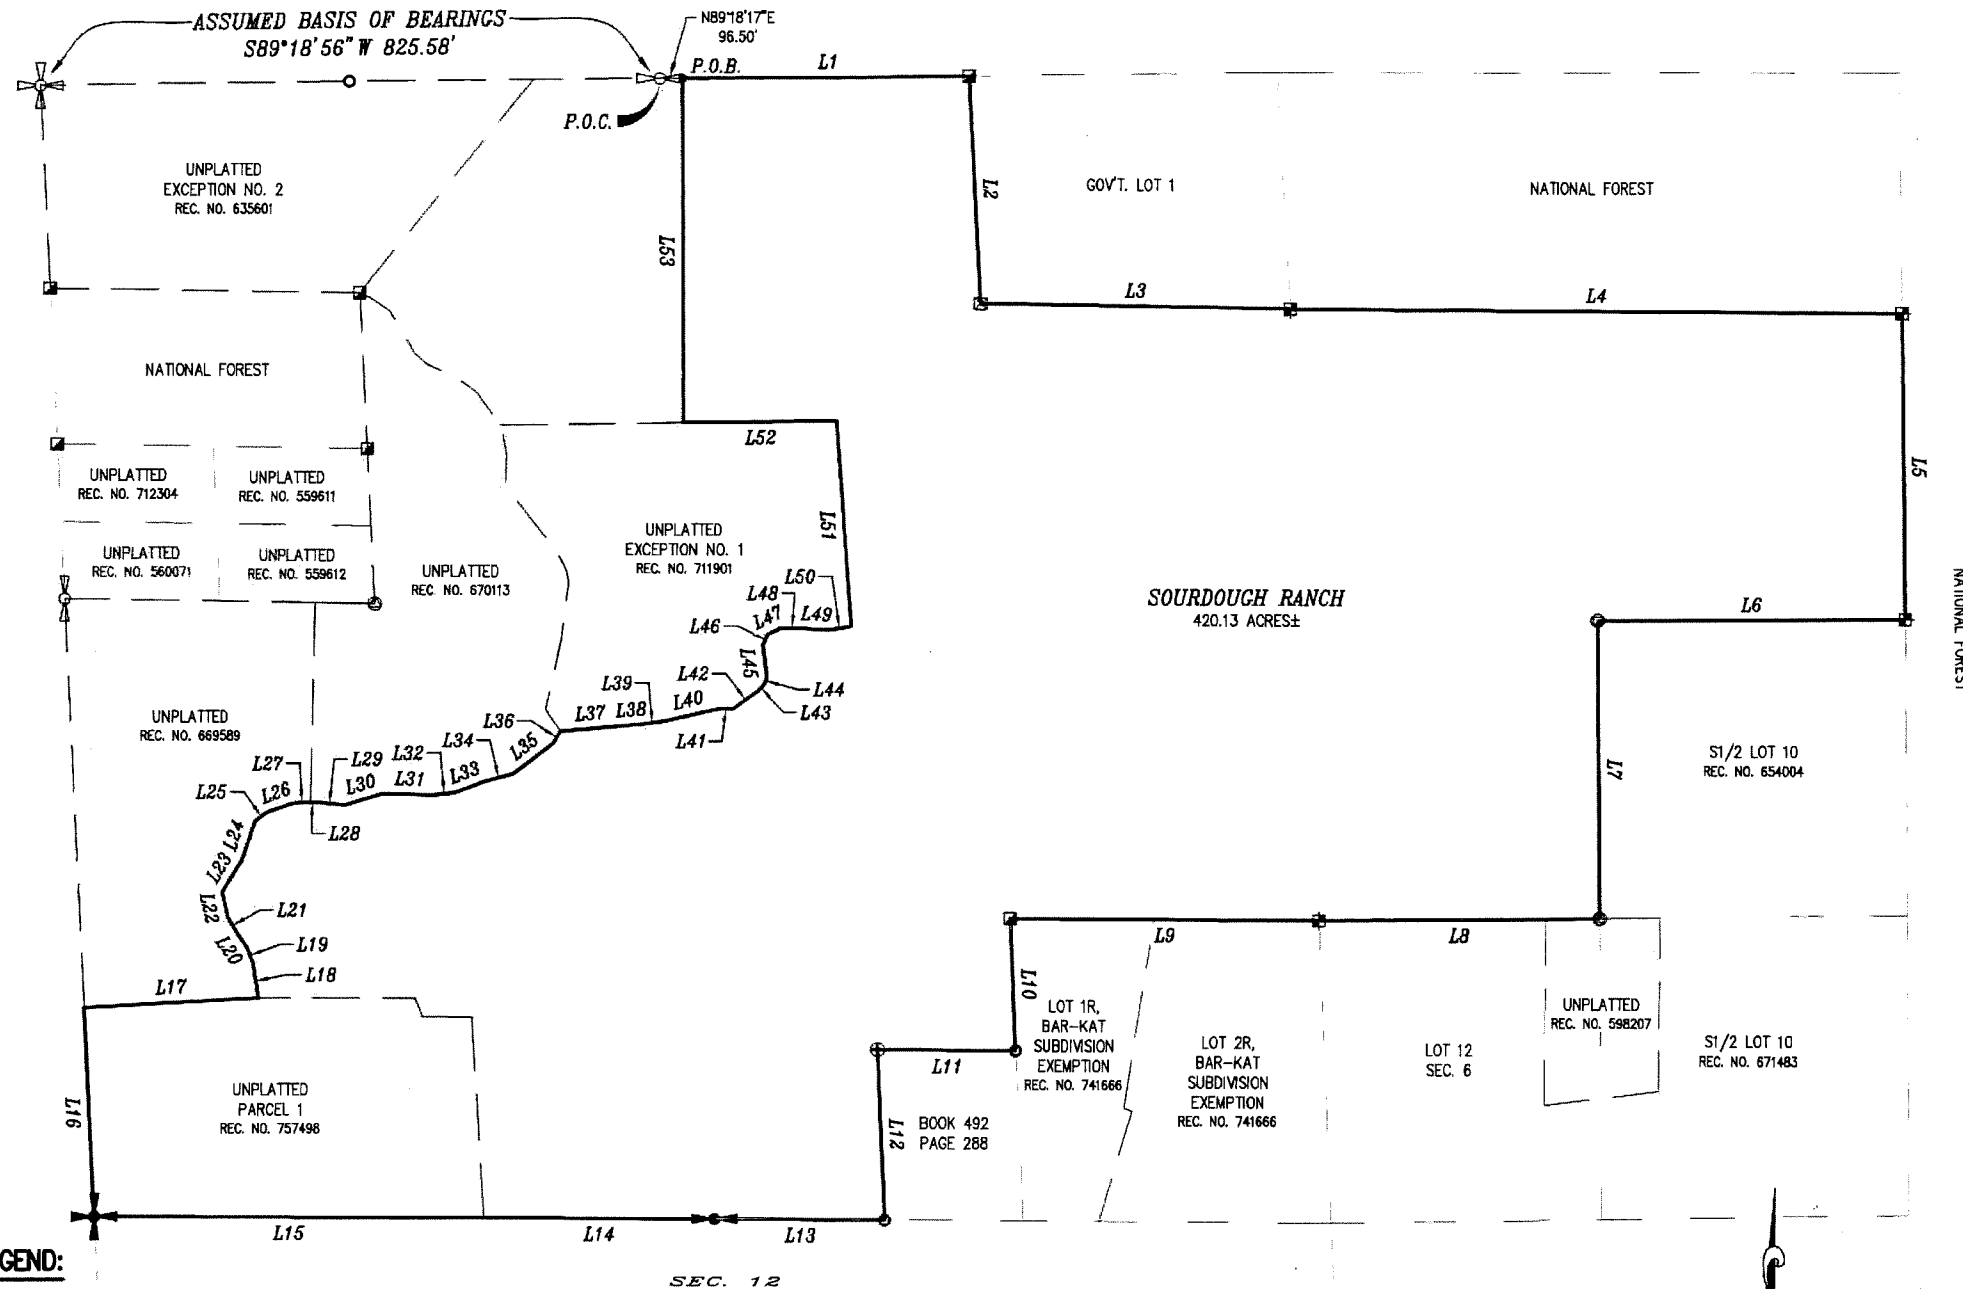


LINE TABLE		
LINE #	BEARING	DISTANCE
L1	N89°18'17"E	1231.78'
L2	S03°29'17"E	973.96'
L3	S89°11'12"E	1334.51'
L4	S89°50'13"E	2651.93'
L5	S01°17'26"E	1313.04'
L6	S89°35'44"W	1331.94'
L7	S01°03'02"E	1288.77'
L8	S89°18'32"W	1215.75'
L9	N89°50'43"W	1335.10'
L10	S02°56'57"E	568.42'
L11	N89°46'59"W	599.92'
L12	S03°08'54"E	727.26'
L13	N89°47'10"W	733.98'
L14	N89°48'44"W	997.21'
L15	N89°48'44"W	1672.79'
L16	N03°07'16"W	894.28'
L17	N86°52'44"E	746.42'
L18	N09°11'42"W	148.52'
L19	N21°14'13"W	76.00'
L20	N35°10'01"W	69.47'
L21	N30°28'57"W	85.74'
L22	N12°19'46"W	110.66'
L23	N31°12'50"E	160.54'
L24	N18°30'07"E	177.91'
L25	N53°16'59"E	65.71'
L26	N70°53'54"E	118.73'
L27	N87°28'26"E	74.40'

LINE TABLE		
LINE #	BEARING	DISTANCE
L28	N87°28'26"E	14.25'
L29	S84°53'08"E	135.10'
L30	N73°25'55"E	170.28'
L31	S88°20'23"E	212.84'
L32	N83°22'24"E	93.76'
L33	N69°02'50"E	131.00'
L34	N75°00'57"E	129.72'
L35	N52°19'31"E	214.73'
L36	N31°53'41"E	62.44'
L37	N84°44'52"E	269.89'
L38	N85°51'00"E	80.60'
L39	N81°55'33"E	98.08'
L40	N76°58'38"E	241.29'
L41	S89°49'21"E	61.91'
L42	N53°11'24"E	128.35'
L43	N43°07'29"E	41.72'
L44	N20°20'35"E	32.70'
L45	N07°46'38"W	139.85'
L46	N23°39'02"E	50.44'
L47	N63°44'56"E	64.20'
L48	S88°02'00"E	92.30'
L49	S86°23'55"E	104.77'
L50	N80°15'23"E	107.95'
L51	N04°55'04"W	886.86'
L52	S89°08'49"W	652.83'
L53	N00°41'43"W	1469.84'

LEGEND:

- | | |
|--|--|
| ⊙ FOUND REBAR AND ORANGE CAP STAMPED "RAMPART PLS 26965" | ▣ FOUND 3/4" ALUMINUM CAP STAMPED "U.S. DEPT. OF AGRICULTURE 1979" |
| □ FOUND 1/2" SMOOTH ROD | ⬮ FOUND 3-1/4" ALUMINUM CAP STAMPED "L2 13155" (1/4 CORNER) |
| ⊙ FOUND 5/8" FORM PIN | ⬮ FOUND 2-1/2" BRASS CAP STAMPED "1935" (1/4 CORNER) |
| ○ FOUND 1/2" REBAR (NO CAP) | ⬮ FOUND 3-1/4" ALUMINUM CAP STAMPED "1988" (1/4 CORNER) |
| ⊗ FOUND 5/8" REBAR (NO CAP) | ⬮ FOUND 2-1/2" BRASS CAP STAMPED "1935" (SECTION CORNER) |
| □ FOUND REBAR AND RED CAP (ILLEGIBLE) | ⬮ FOUND 3-1/4" ALUMINUM CAP STAMPED "PLS 6842" (SECTION CORNER) |
| ⊕ FOUND 2-1/2" BRASS CAP STAMPED "1933" | |
| ⊕ FOUND REBAR AND BLUE CAP STAMPED "MARCH" | |

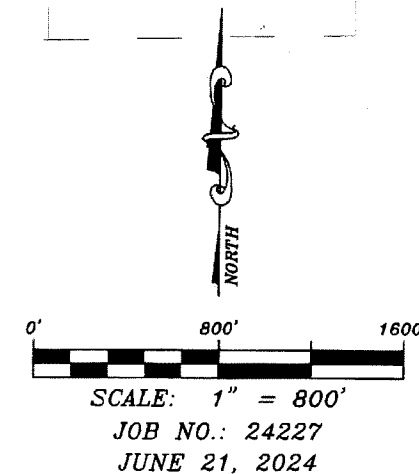

**RAMPART
SURVEYS**

P.O. Box 5101
Woodland Park, CO. 80866
(719) 687-0920